




Elevation A



Elevation B

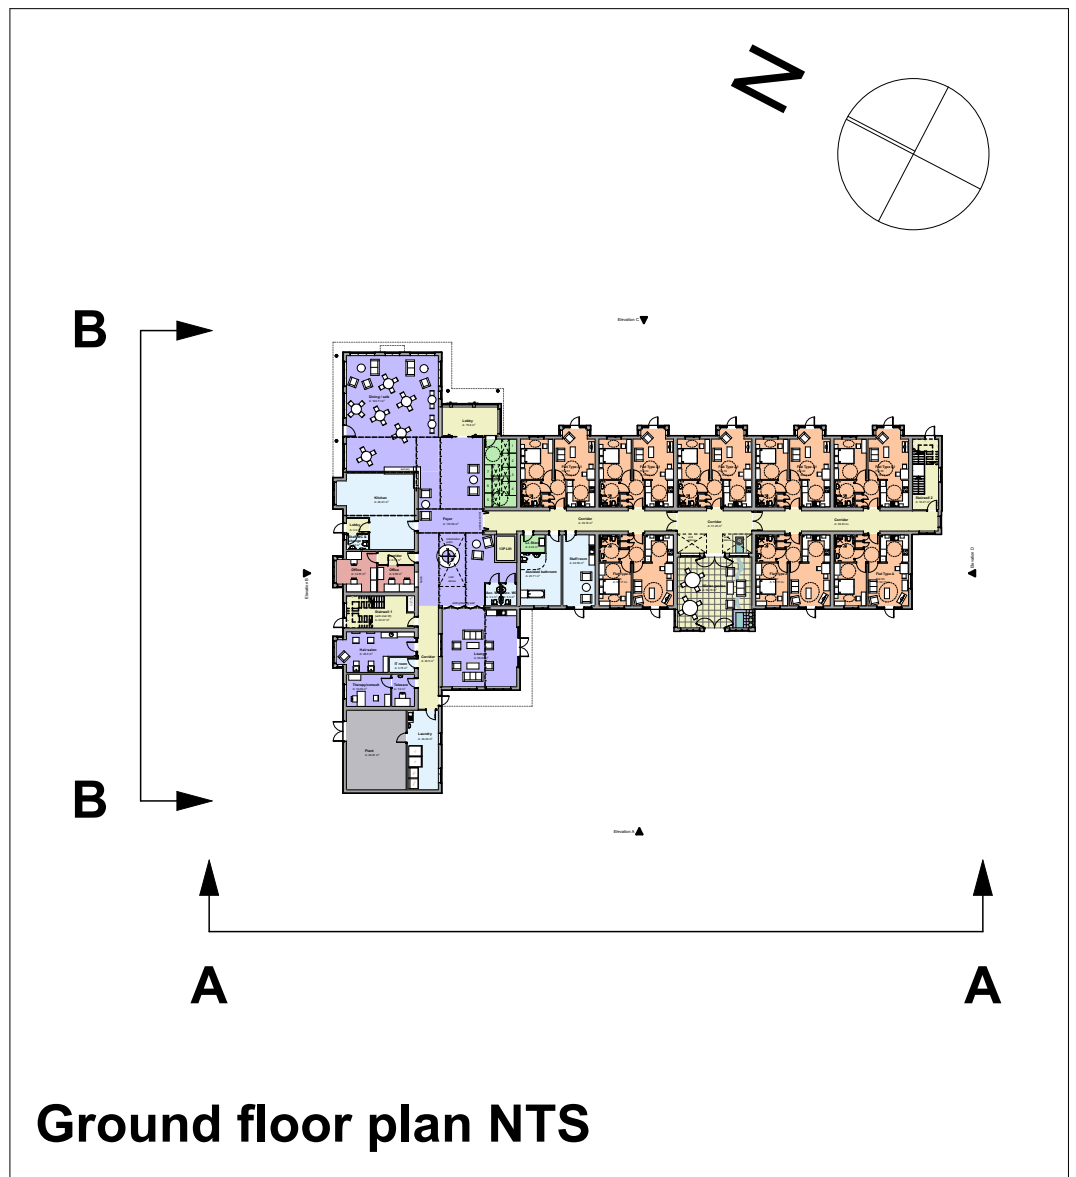

Ground floor plan NTS

#### Materials Key

- Yellow Render
- White Render
- Facing brickwork, colour: red
- Natural stone
- Vertical cladding, colour: green/blue/grey
- Architectural stone - reconstituted stone, colour: buff (tba)

#### NOTES

This drawing is the copyright of Quattro Design Architects Ltd and should not be reproduced in whole or in part without written permission. Only figured dimensions to be used for construction. Check all dimensions on site. Any discrepancies are to be reported to the Architect as soon as possible.

#### REVISIONS

REV: DATE - DRAWN - CHECKED: NOTES  
-: 25.07.2017. CS - AT: Drawing created.

[www.quattrodesign.co.uk](http://www.quattrodesign.co.uk)

#### PROJECTS

Aberdare Extra Care

SCALE 1:100@A1

#### CLIENT

Linc Cymru & RCT

DATE July 2017

#### DRAWING TITLE

Elevations Sheet 1



#### DRAWING NO.

**5539-F-0700**  
**PRELIMINARY**

Matthews Warehouse, High Orchard Street  
Gloucester Quays, GL2 5QY T: (01452) 424234

#### REV

-