

# ACCOMMODATION SCHEDULE

TOTAL SITE AREA =4484.6m2 = 1.10 ACRES

Extra Care GIFA:

GROUND FLOOR = 501.67 m<sub>2</sub>

**FIRST**  $= 487.93 \text{ m}_2$ SECOND  $= 487.93 \, \text{m}_2$ 

THIRD = 429.88 m<sub>2</sub> **TOTAL** = 1907.41m<sub>2</sub>

# **Extra Care**

- 27 No 1B2P flats
- Main entrance lobby
- 13 Person Lift


- (excluded from GIFA)
  Buggy store = 20.2 m<sub>2</sub>
  Plant room = 12.1 m<sub>2</sub>
- Refuse store = 24.18 m<sub>2</sub>

## **BUNGALOWS**

6no. 1Bed bungalows @ 50.7m2

## **PARKING**

Parking spaces = 23 (Inc. 3no. accessible spaces)

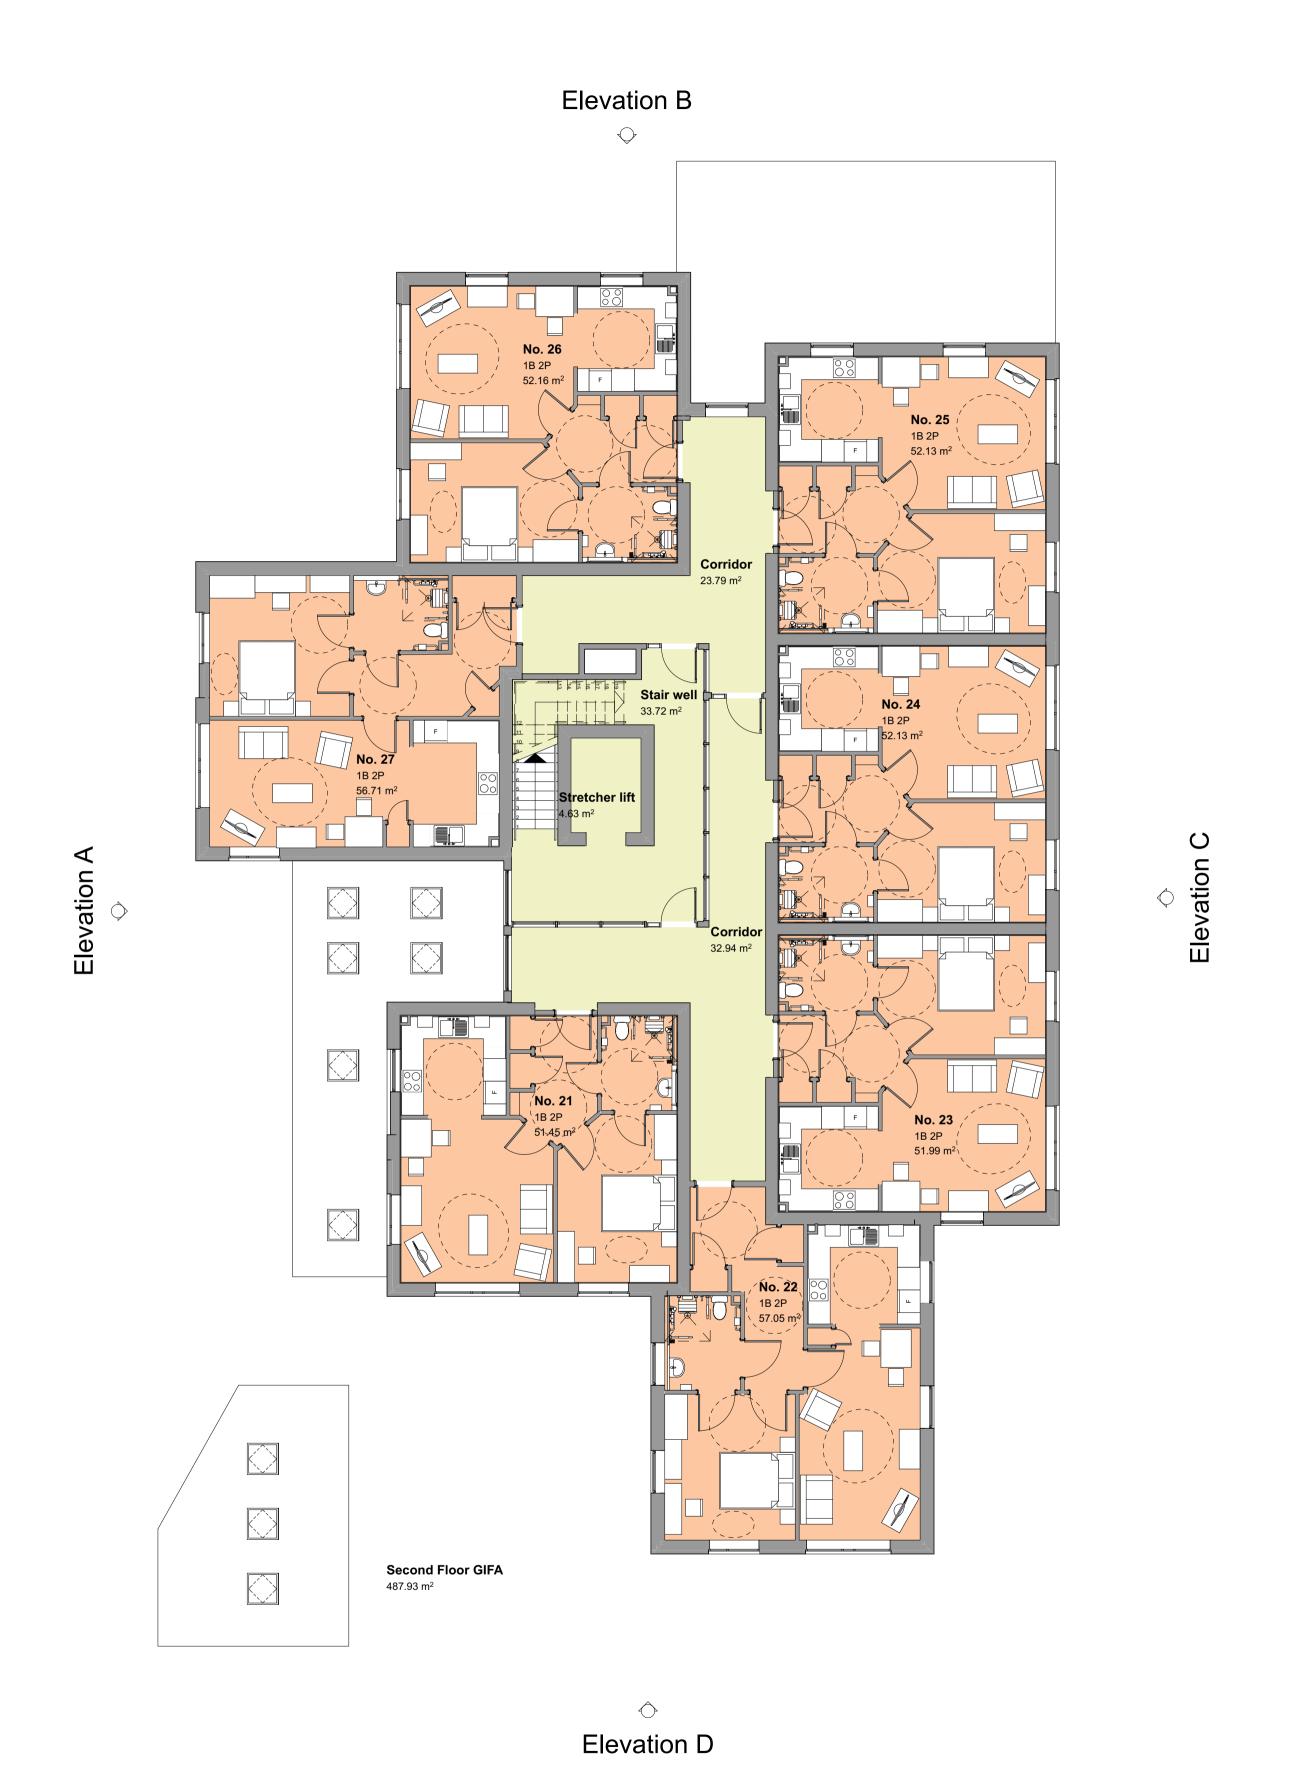

RISK ASSESSMENT
Pre Works or Design Phase - Stages 3

This drawing has been reviewed for risks with the following assessment:

No foreseeable residual risks have been identified with the information provided

by this drawing

Foreseeable residual risks have been identified in the information contained within this drawing and reference should be made to the current Hazard Risk Assessment File.

This information is issued for Preliminary information and risk assessments are currently being carried out.

Assessment Date

Reviewed by

Drawing Revision

www.quattrodesign.co.uk

#### **NOTES**

This drawing is the copyright of Quattro Design Architects Ltd and should not be reproduced in whole or in part without written permission. Only figured dimensions to be used for construction. Check all dimensions on site. Any discrepancies are to be reported to the Architect as soon as possible.

REVISIONS REV: DATE - DRAWN - CHECKED: NOTES

-: 21.08.2017 - CS - JH: Drawing Created.

**DRAWING TITLE** 

Second Floor Plan

**PROJECT** 

Ebbw Vale Phase 2

CLIENT



**SCALE** DATE

1:100@A1 August 2017



DRAWING NO.

**REV** 

5518-F-0202

Matthews Warehouse, High Orchard Street
Gloucester Quays GL2 5QY T: (01452) 424234