



07/03/2018 17:02:07 C:\Users\ccontol\Documents\0316-RIO-00-ZZ-M3-A-09001-Digital Hub_ccontol\XW35F.rvt

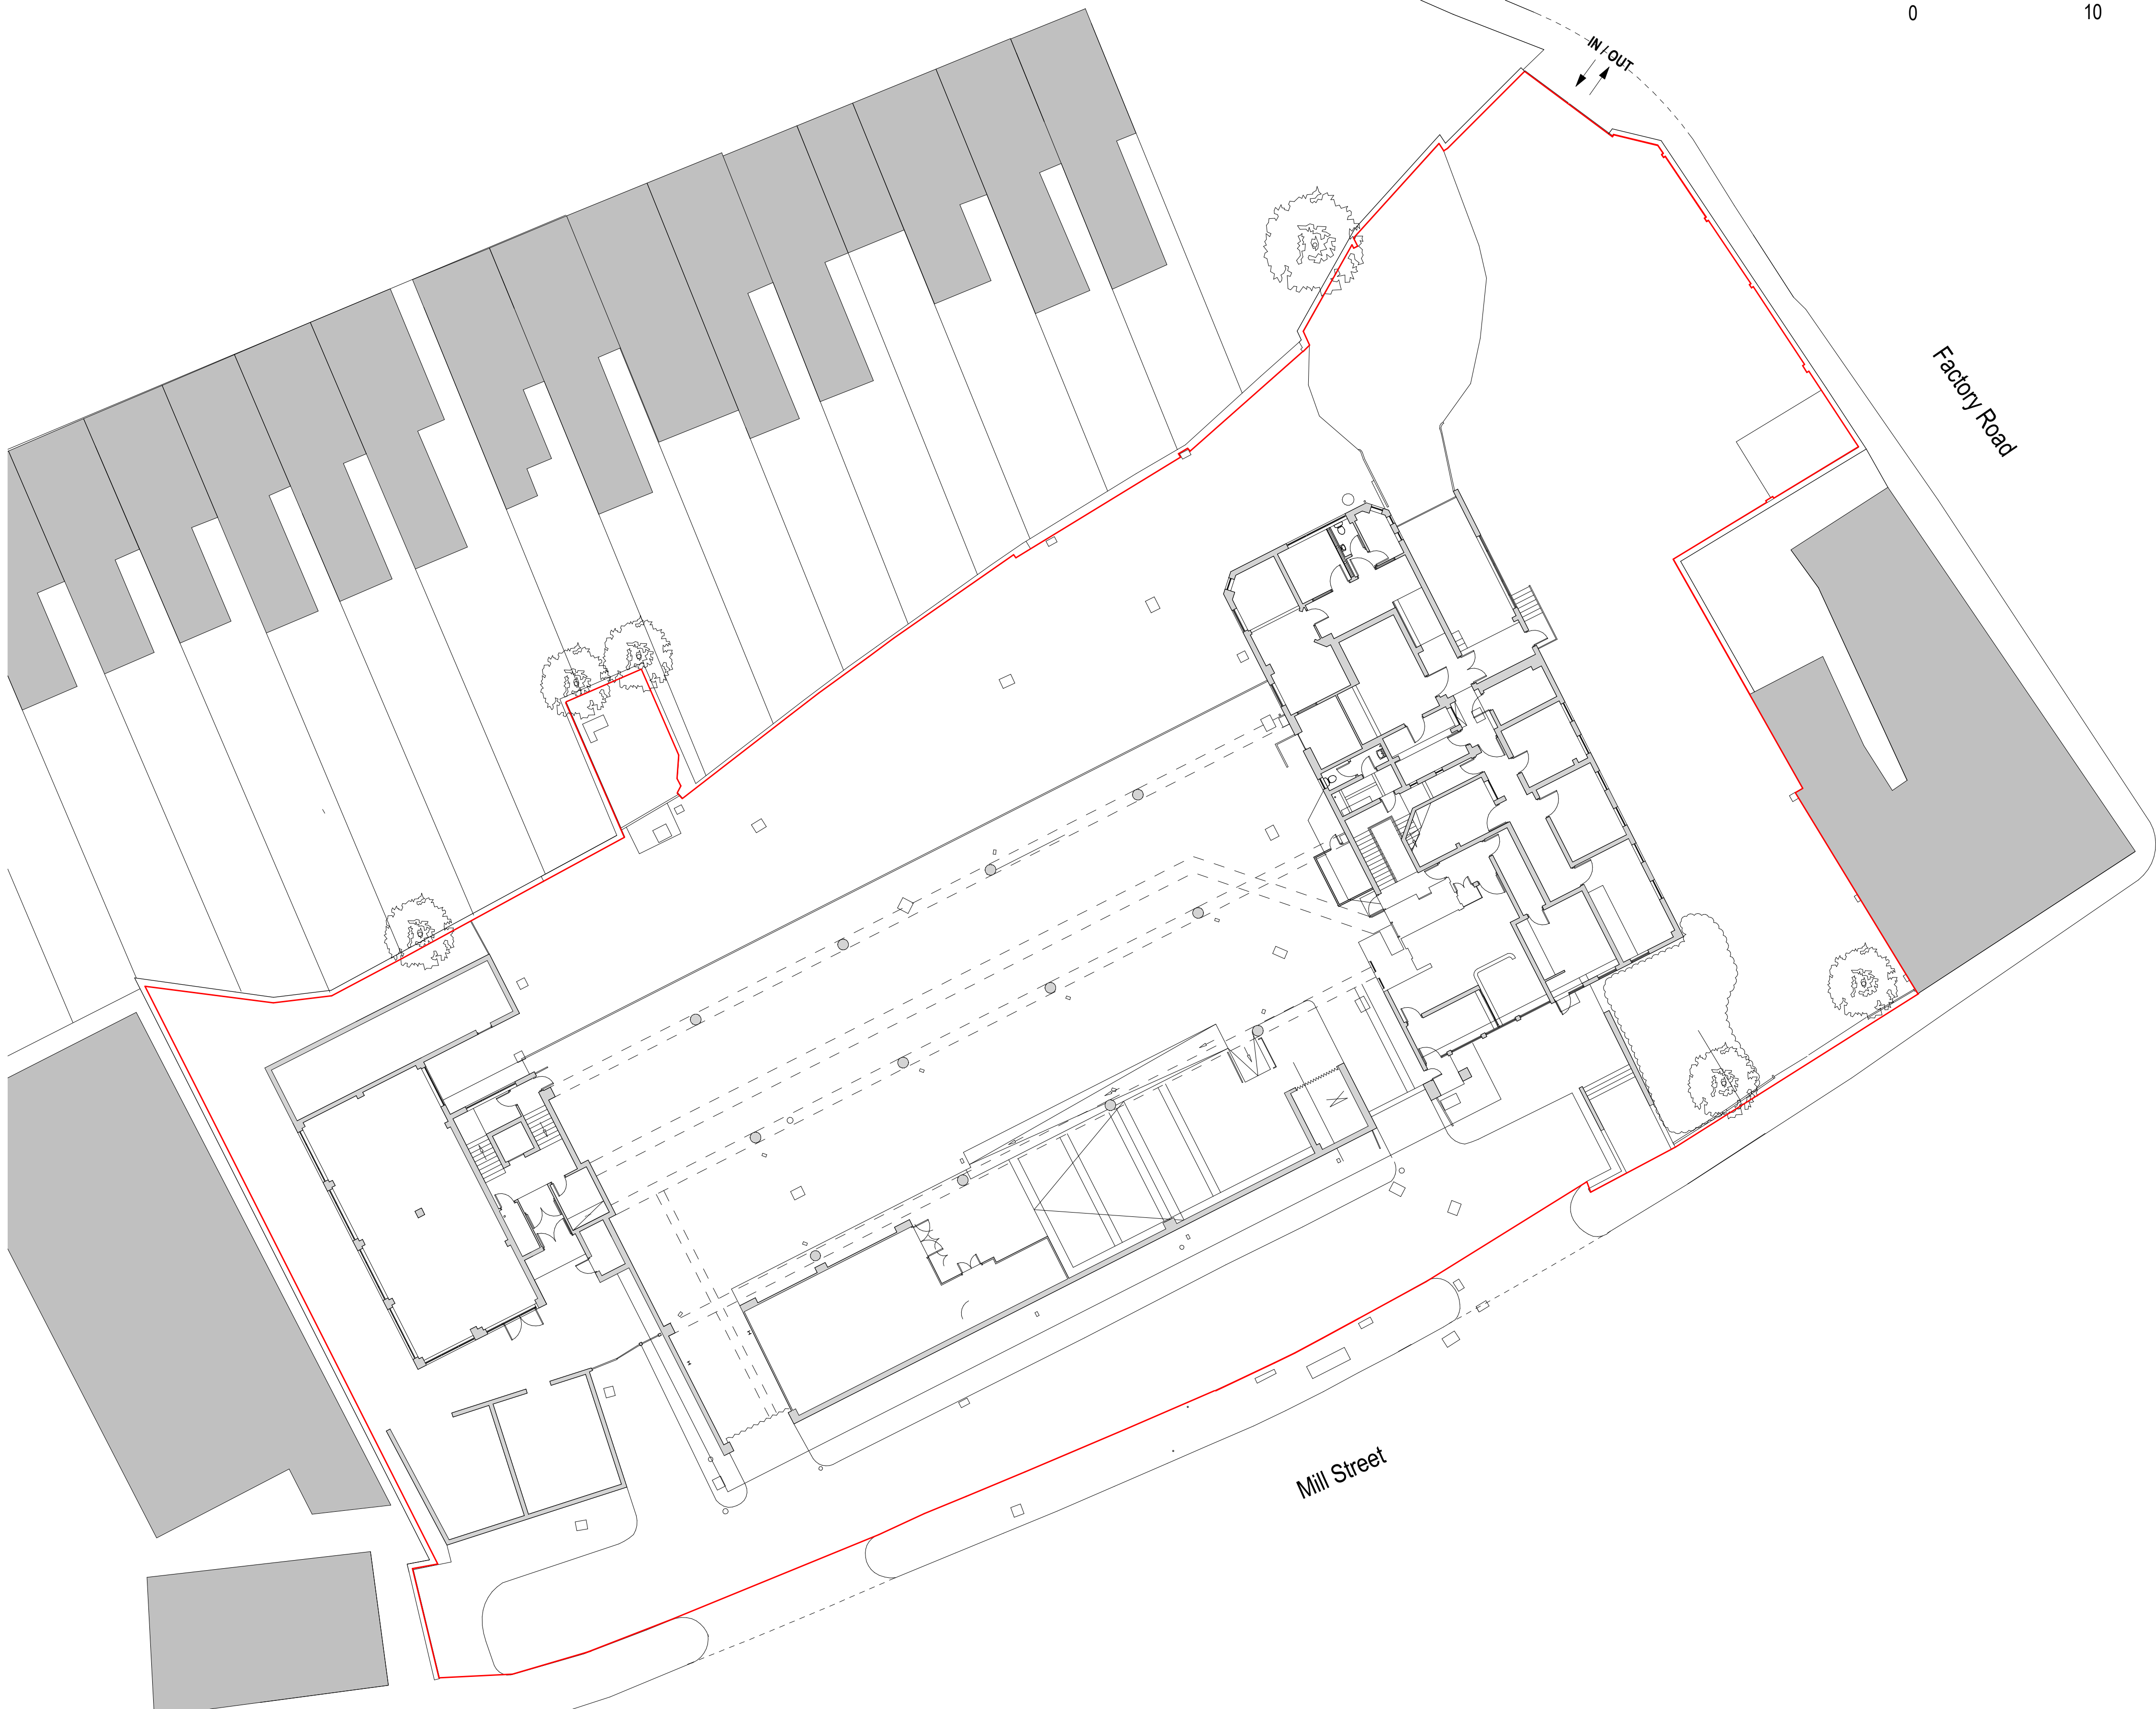

Existing Site Plan
Scale: 1 : 200

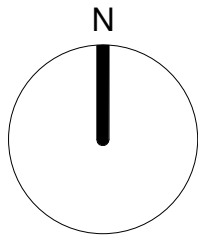

0 10 20 m

Notes:
© Rio Architects Ltd.
This drawing is copyright and must not be reproduced or disclosed to third parties without the prior written consent of Rio Architects Ltd.
This drawing is to be read in conjunction with all other relevant project drawings, specifications and schedules prepared by Rio Architects Ltd and any other relevant consultants, specialists or subcontractors.

Existing structure/ fabric information developed from record drawings provided by the client and should be reviewed on site prior to installation.

All structural items to be reviewed on site by an appointed Structural Engineer.

All M&E items to be reviewed and confirmed by the appointed M&E Engineer.

All design and construction is to be in accordance with the Construction, Design and Management Regulations 2015.

Surrounding site and red line boundary taken from survey supplied by others.

Rev	Description	Rev'd	Chk'd	Date

STATUS:		PLANNING
SUITABILITY NUMBER KEY:		
WIP		DOCUMENTATION - SIGN-OFF
S0 - Work in Progress*		A - Fit for construction
SHARED		B - Fit for construction, with comments
S1 - Fit for co-ordination**		ARCHIVE AB - As Built FC - Final Construction
S2 - Fit for information		
S3 - Fit for internal review and comment		
S4 - Fit for construction approval		
DOCUMENTATION		
D1 - Fit for costing		* For internal pre-issue usage only.
D2 - Fit for tender		** For model file usage only.
D3 - Fit for contractor design		
D4 - Fit for manufacture/ procurement		



studio@rioarchitects.com
www.rioarchitects.com
@rioarchitects

Rio Cardiff
21a Allensbank Road
Cardiff CF14 3PN
+44 (0)29 2025 0066

Rio London
19 21 Hatton Garden
London EC1N 8BA
+44 (0)20 2691 7565



GARRISONBARCLAY
ESTABLISHED

Garrison Barclay

PROJECT TITLE :
Newport Cyber Hub - Premier Inn
Mill Street, Newport

DRAWING TITLE :
Existing Site Plan

DRAWN BY : CC		CHECKED BY : LP		APPROVED BY : HJ		
JOB NO : 0316		SCALE : 1 : 200 @ A1				
SUITABILITY : S2						
DATE : 03/14/17			REVISION:			
PROJECT	ORIGIN.	VOLUME	LEVEL	TYPE	DISCIP.	NUMBER
0316	RIO	XX	00	DR	A	90003