





clients logo

contractors logo

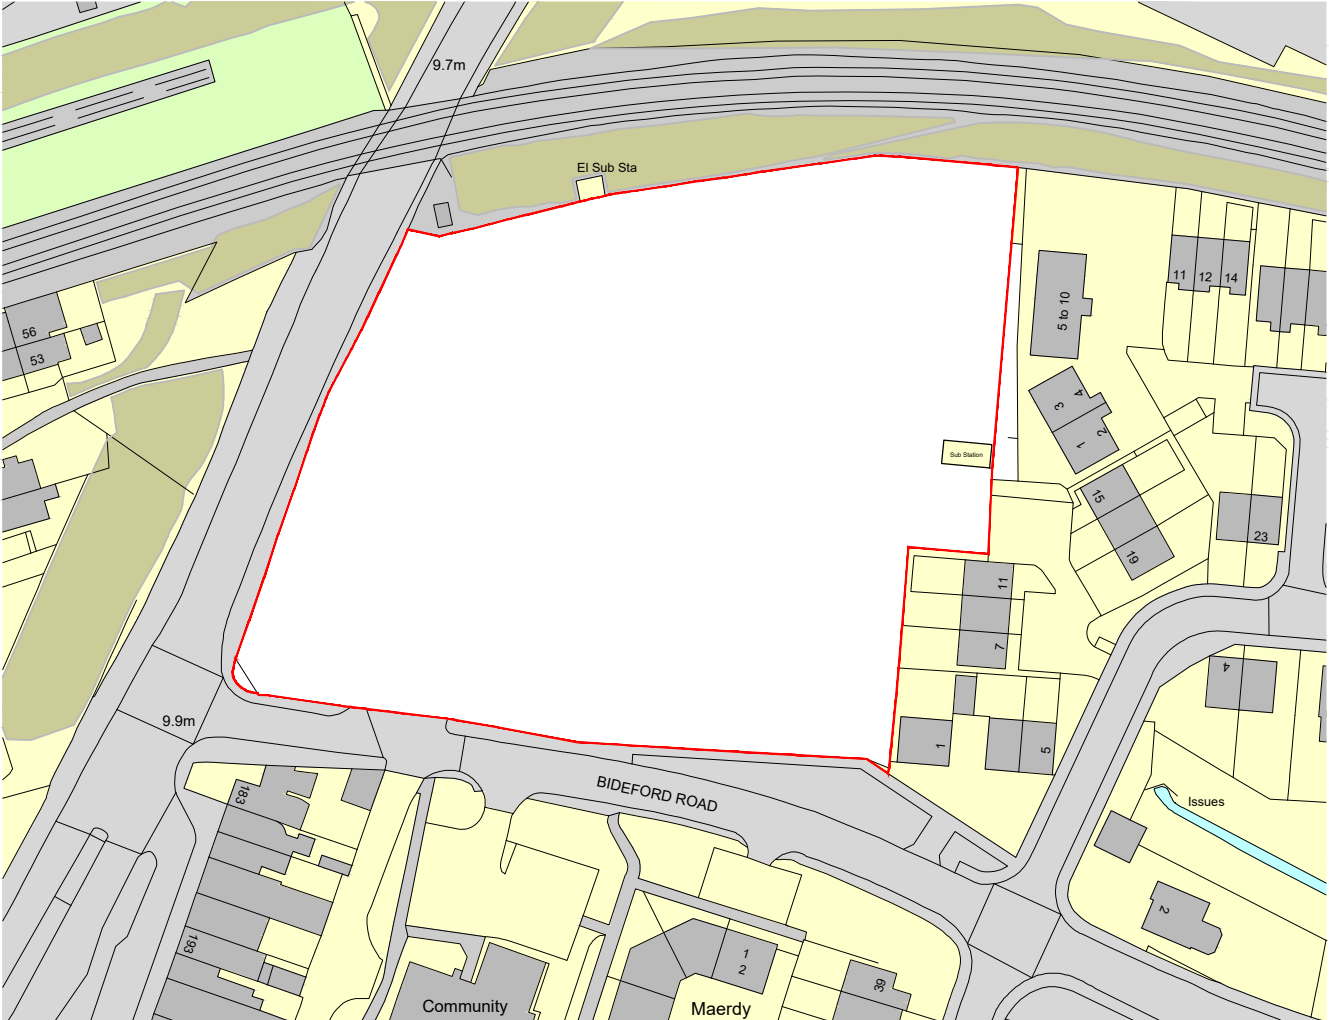



Ordnance Survey, (c) Crown Copyright 2017. All rights reserved. Licence number 100022432

SITE LOCATION PLAN

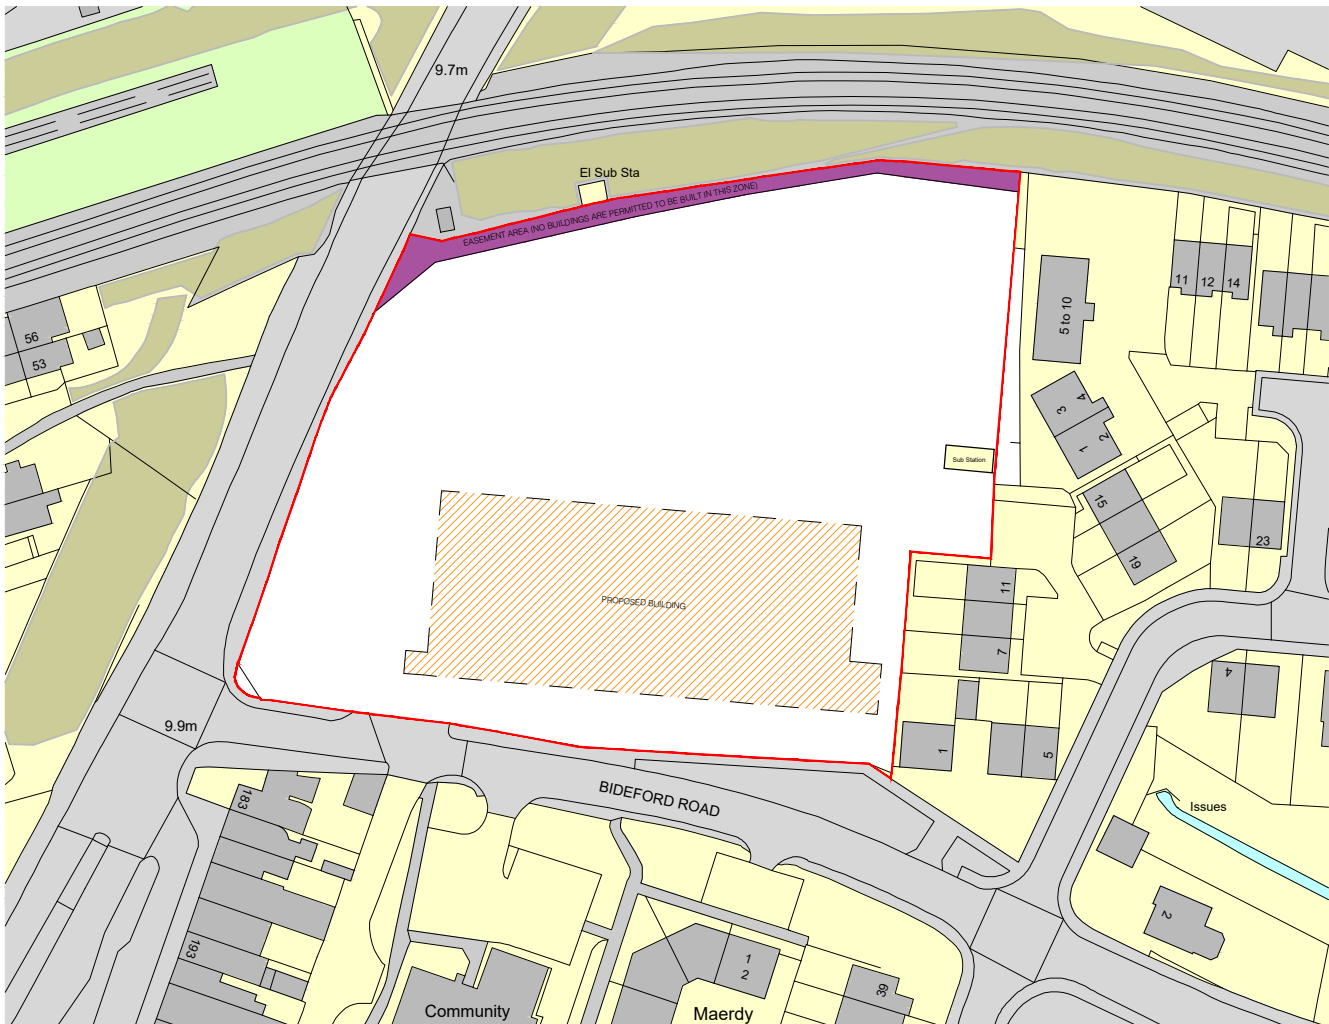

Ordnance Survey, (c) Crown Copyright 2017. All rights reserved. Licence number 100022432

Due Diligence Plan

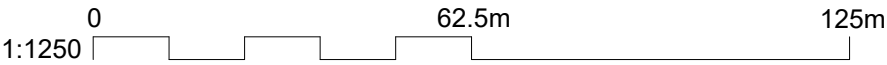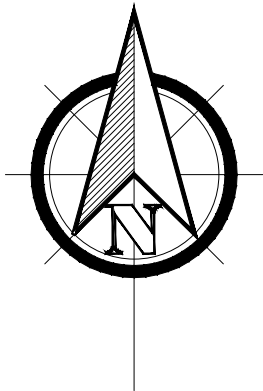

REV	DATE	DESCRIPTION	BY			
IN CASE OF DOUBT OR DISCREPANCIES PLEASE REFER TO ARCHITECT FOR INSTRUCTIONS. DRAWING AND SUITABILITY NUMBERS IN ACCORDANCE WITH BS1192:2007. THIS DRAWING SHOULD NOT BE SCALED. THIS DRAWING IS COPYRIGHT.						
SUITABILITY NUMBER KEY:						
WIP		DOCUMENTATION - SIGN-OFF				
S0 - Work in Progress*		A - Fit for construction				
SHARED		B - Fit for construction, with comments				
S1 - Fit for co-ordination**		C - Comprehensive revisions needed				
S2 - Fit for information		ARCHIVE				
S3 - Fit for internal review and comment		AB - As Built				
S4 - Fit for construction approval		FC - Final Construction				
DOCUMENTATION		* For internal pre-issue usage only.				
D1 - Fit for costing		** For model file usage only.				
D2 - Fit for tender						
D3 - Fit for contractor design						
D4 - Fit for manufacture/ procurement						
<div></div> <div>4th Floor, Greyfriars House Greyfriars Road, Cardiff CF10 3AL Tel: 029 2055 8900 Fax: 029 2039 9592 www.boyesrees.co.uk Registered office: As above Reg No. 295 1683 (England & Wales)</div>						
PROJECT TITLE: Proposed New Lidl Cardiff Road Newport						
DRAWING TITLE: Site Location Plan						
DRAWN BY: NH		SCALE: 1:1250 @ A3				
JOB NO: 5919		DATE: 03/05/2018				
SUITABILITY: S0		REVISION: -				
PROJECT	ORIGIN.	VOLUME	LEVEL	TYPE	DISCIP.	NUMBER
5919	BR	V01	XX	DR	A	010001